


WALL MOUNT BRACKET

Ø 3/8" HARDWARE

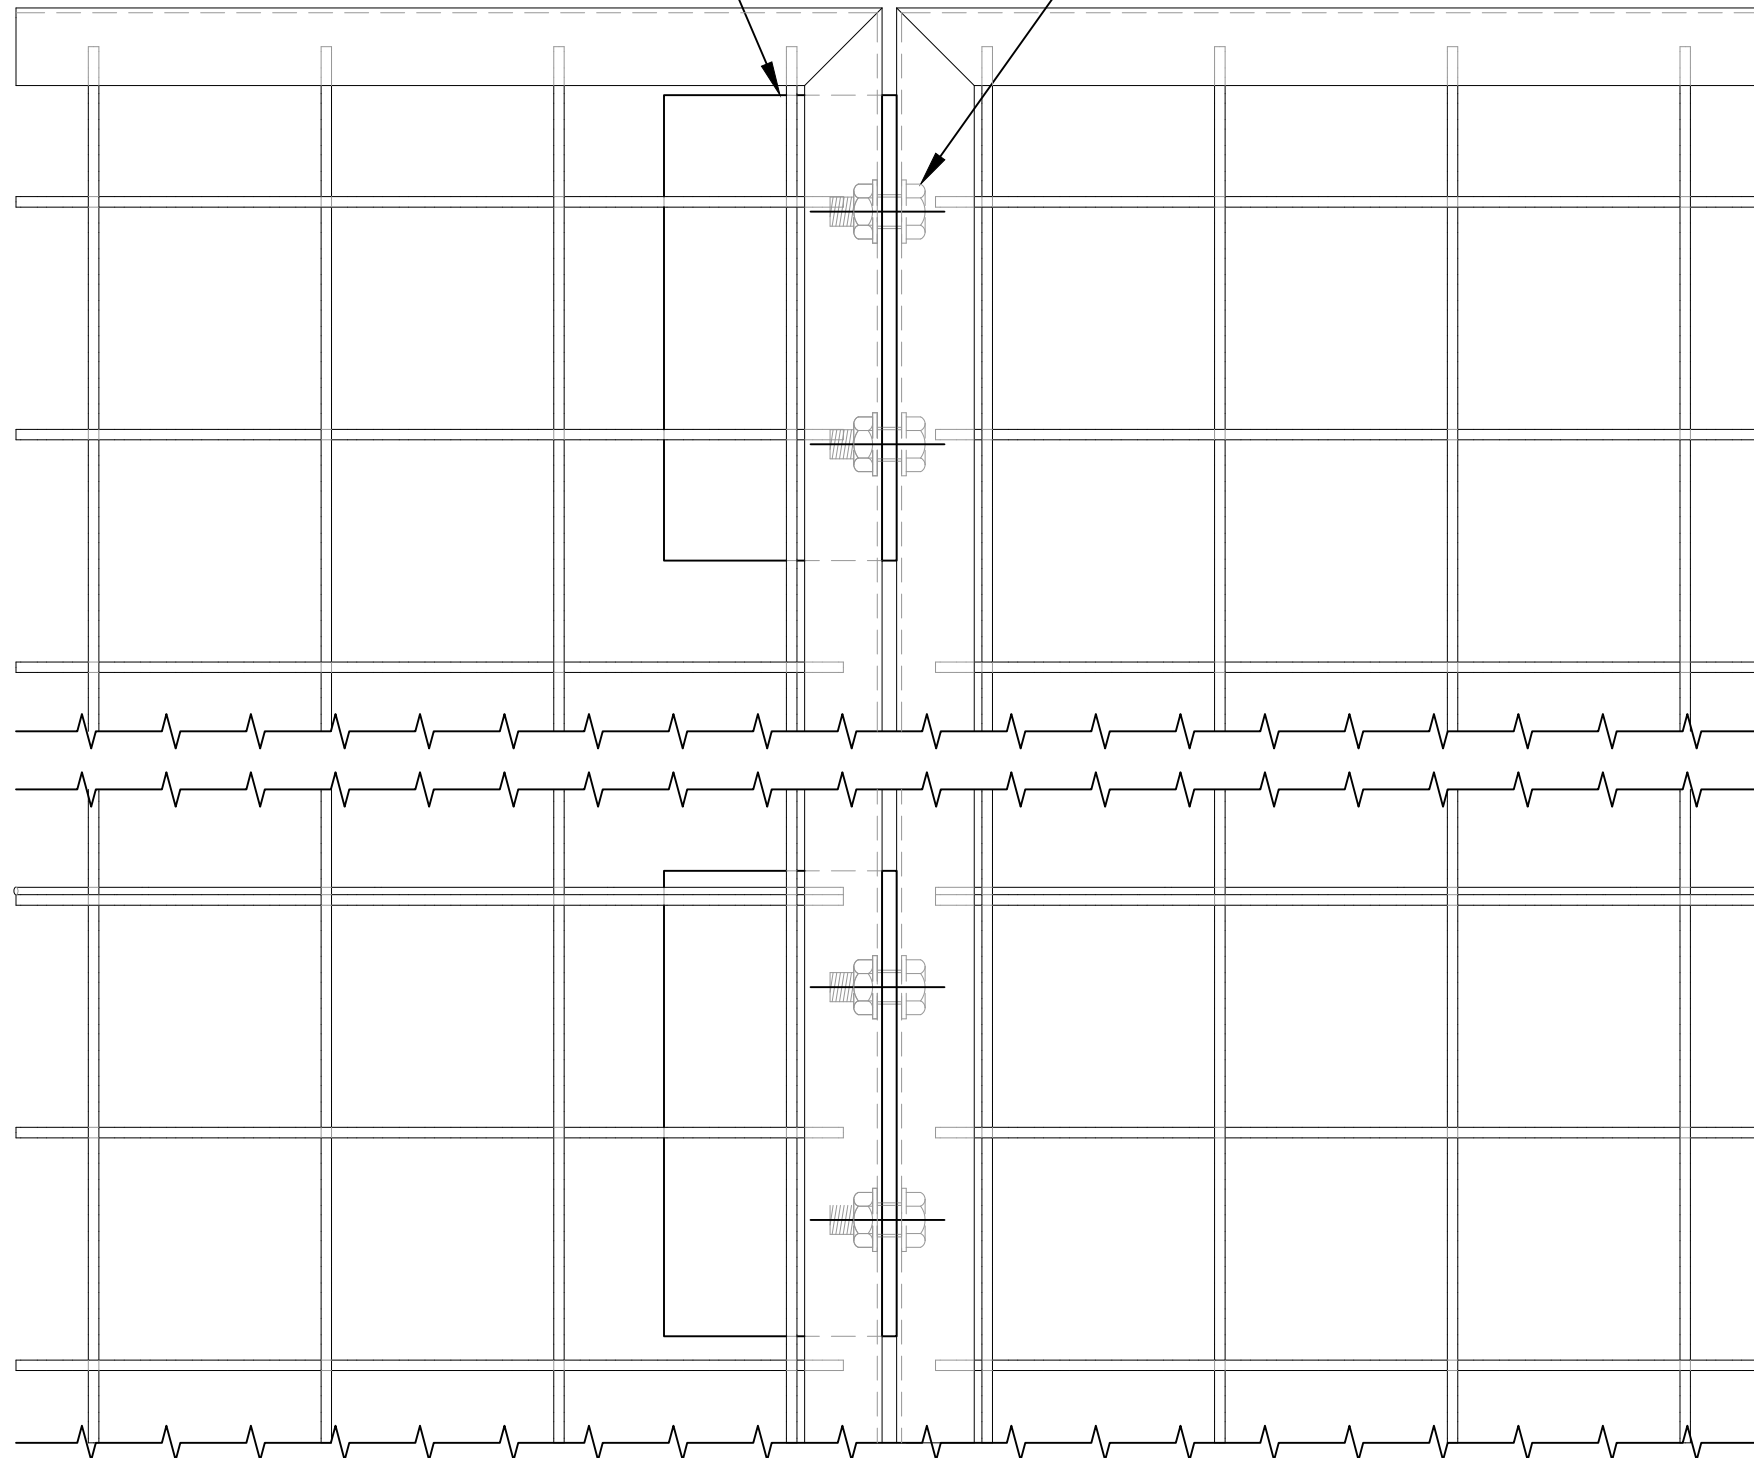


DUETTO332

PLANT SCREEN

332-F

16 GA
CHANNEL

Ø 7/16" X 3/4"
SLOT

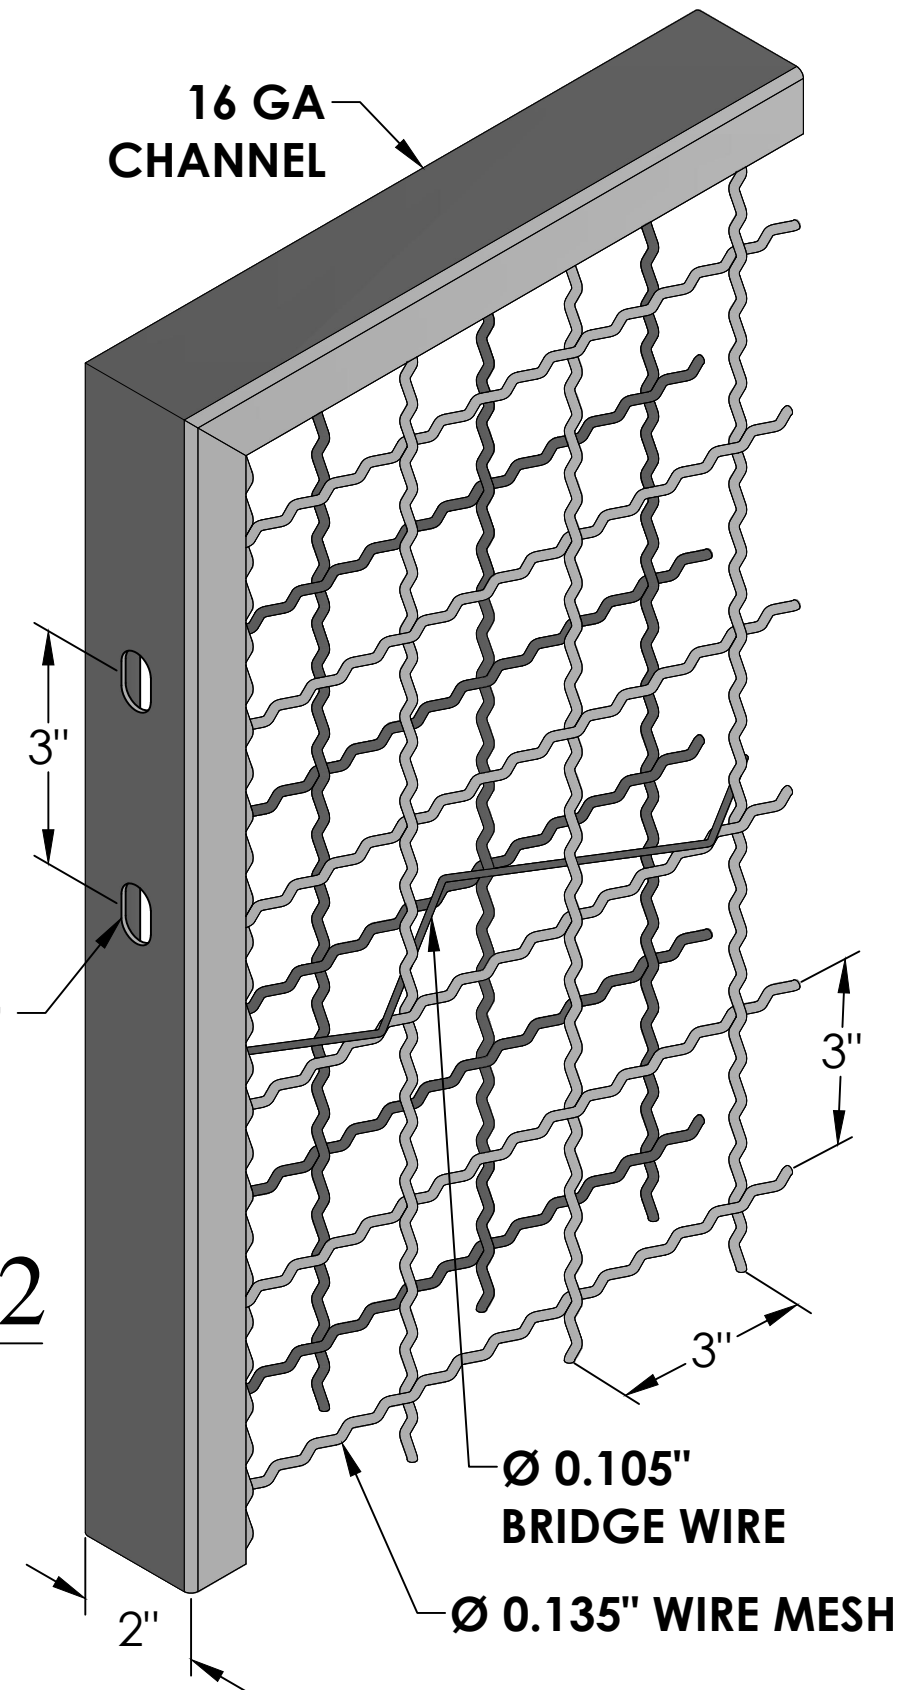

Ø 0.105"
BRIDGE WIRE

Ø 0.135" WIRE MESH

CODA
architectural

Presented By Grating Pacific

Southern California 800.321.4314

Northern California 800.491.7999

Washington 800.243.3939

Oregon 800.942.4041

Arizona 888.936.9201

www.CodaArchitectural.com