



WALL MOUNT BRACKET

Ø 3/8" HARDWARE

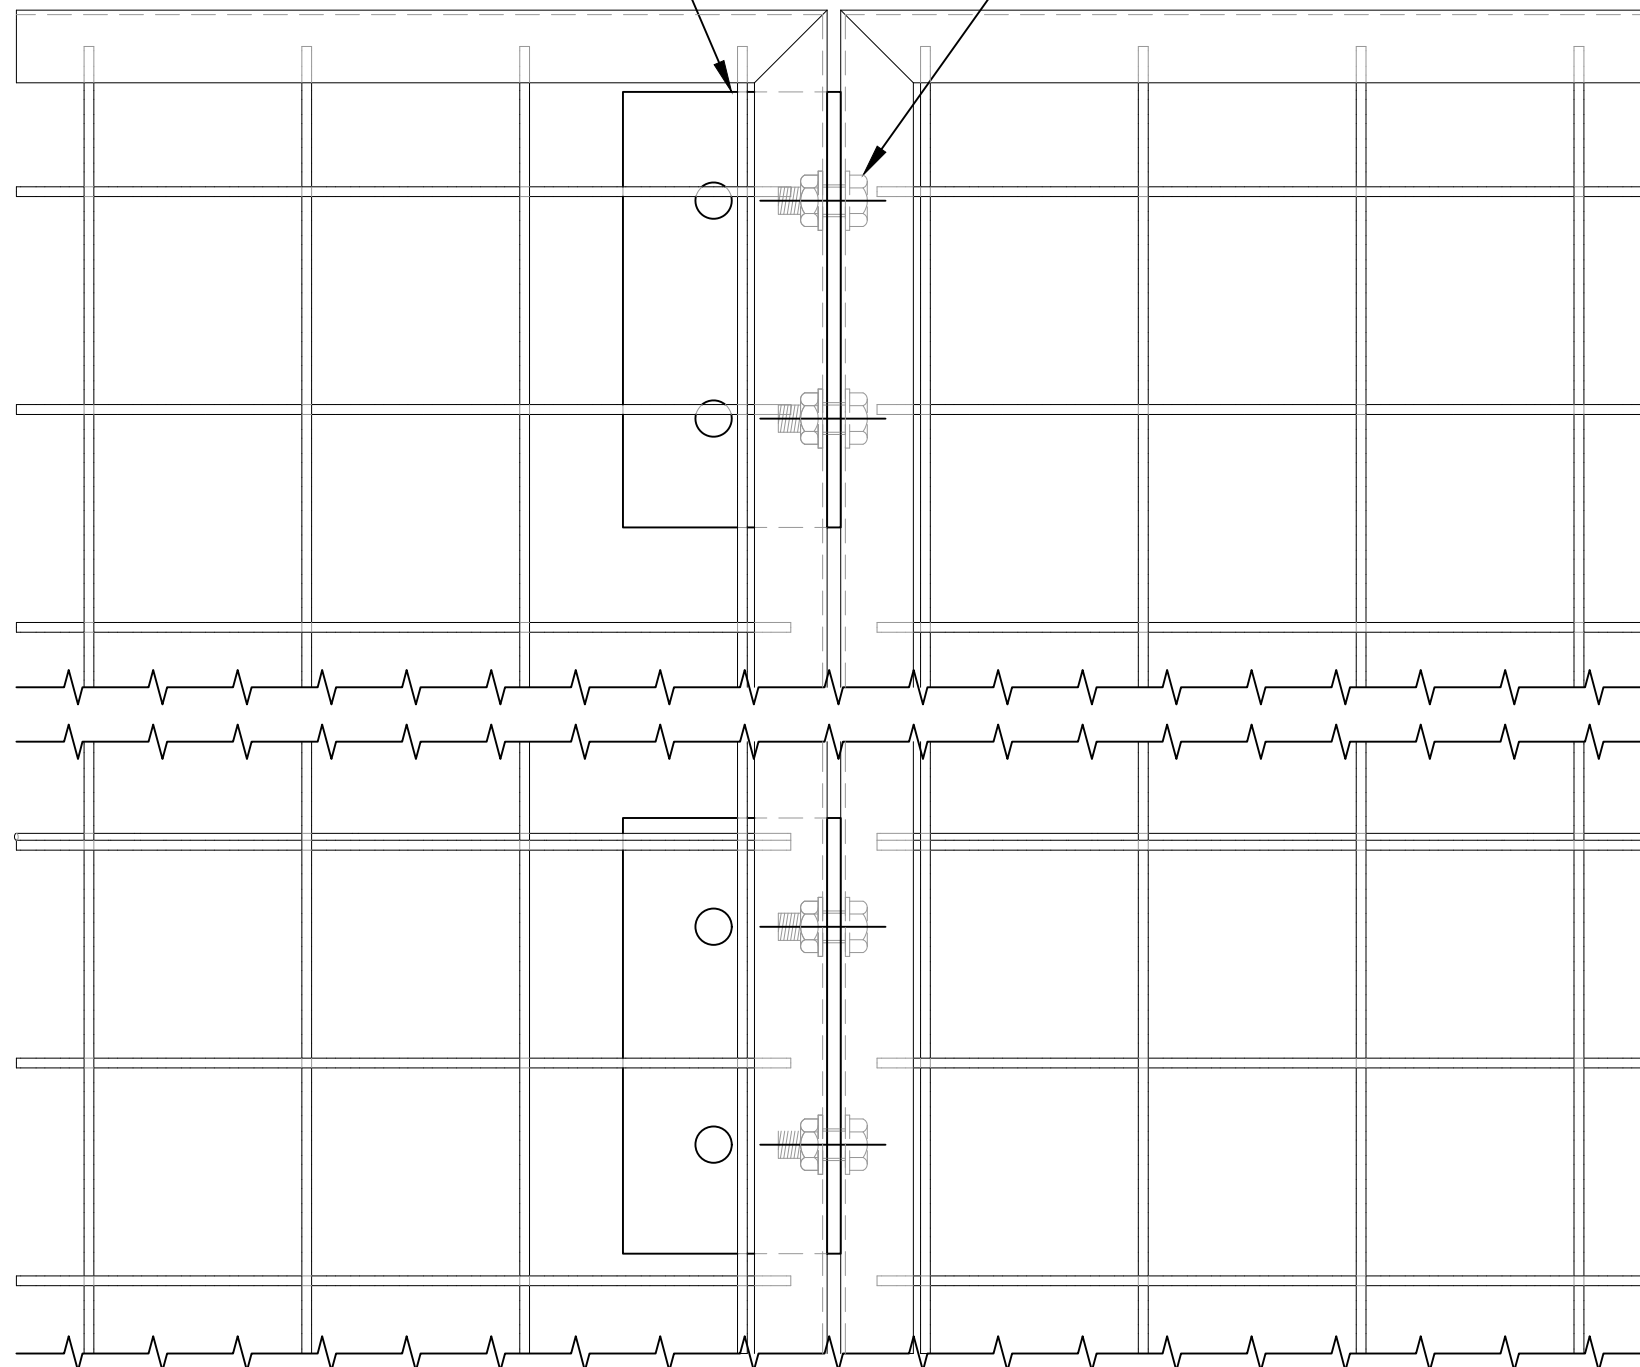

DUETTO333

PLANT SCREEN
333-F

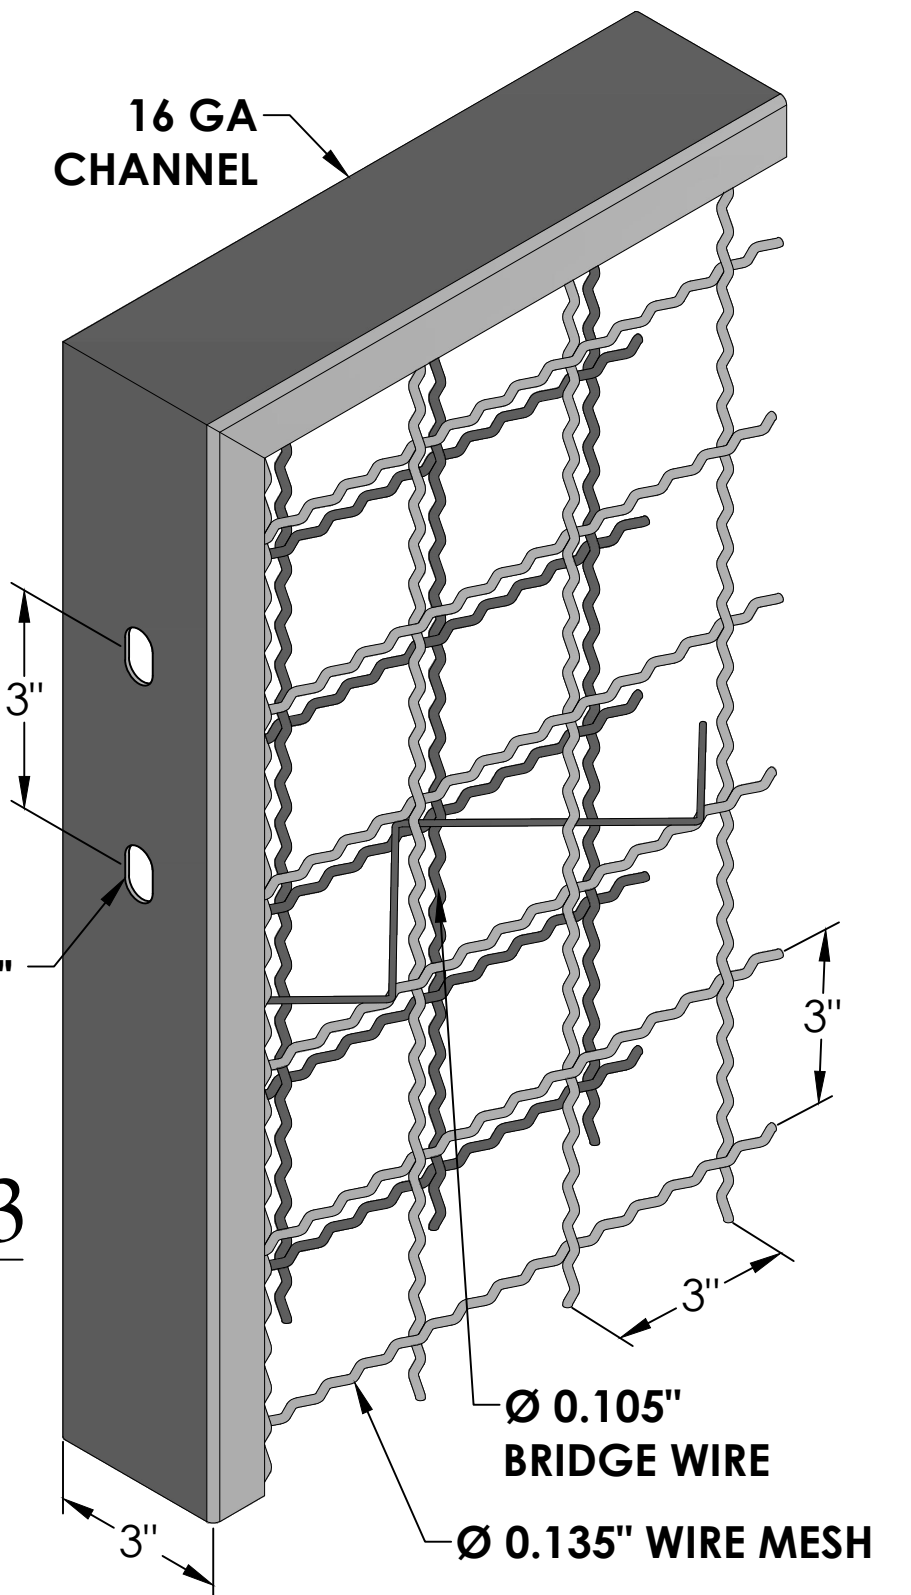

CODA
architectural

Presented By Grating Pacific

Southern California 800.321.4314
Northern California 800.491.7999
Washington 800.243.3939
Oregon 800.942.4041
Arizona 888.936.9201
www.CodaArchitectural.com